


RE.GREENARATION

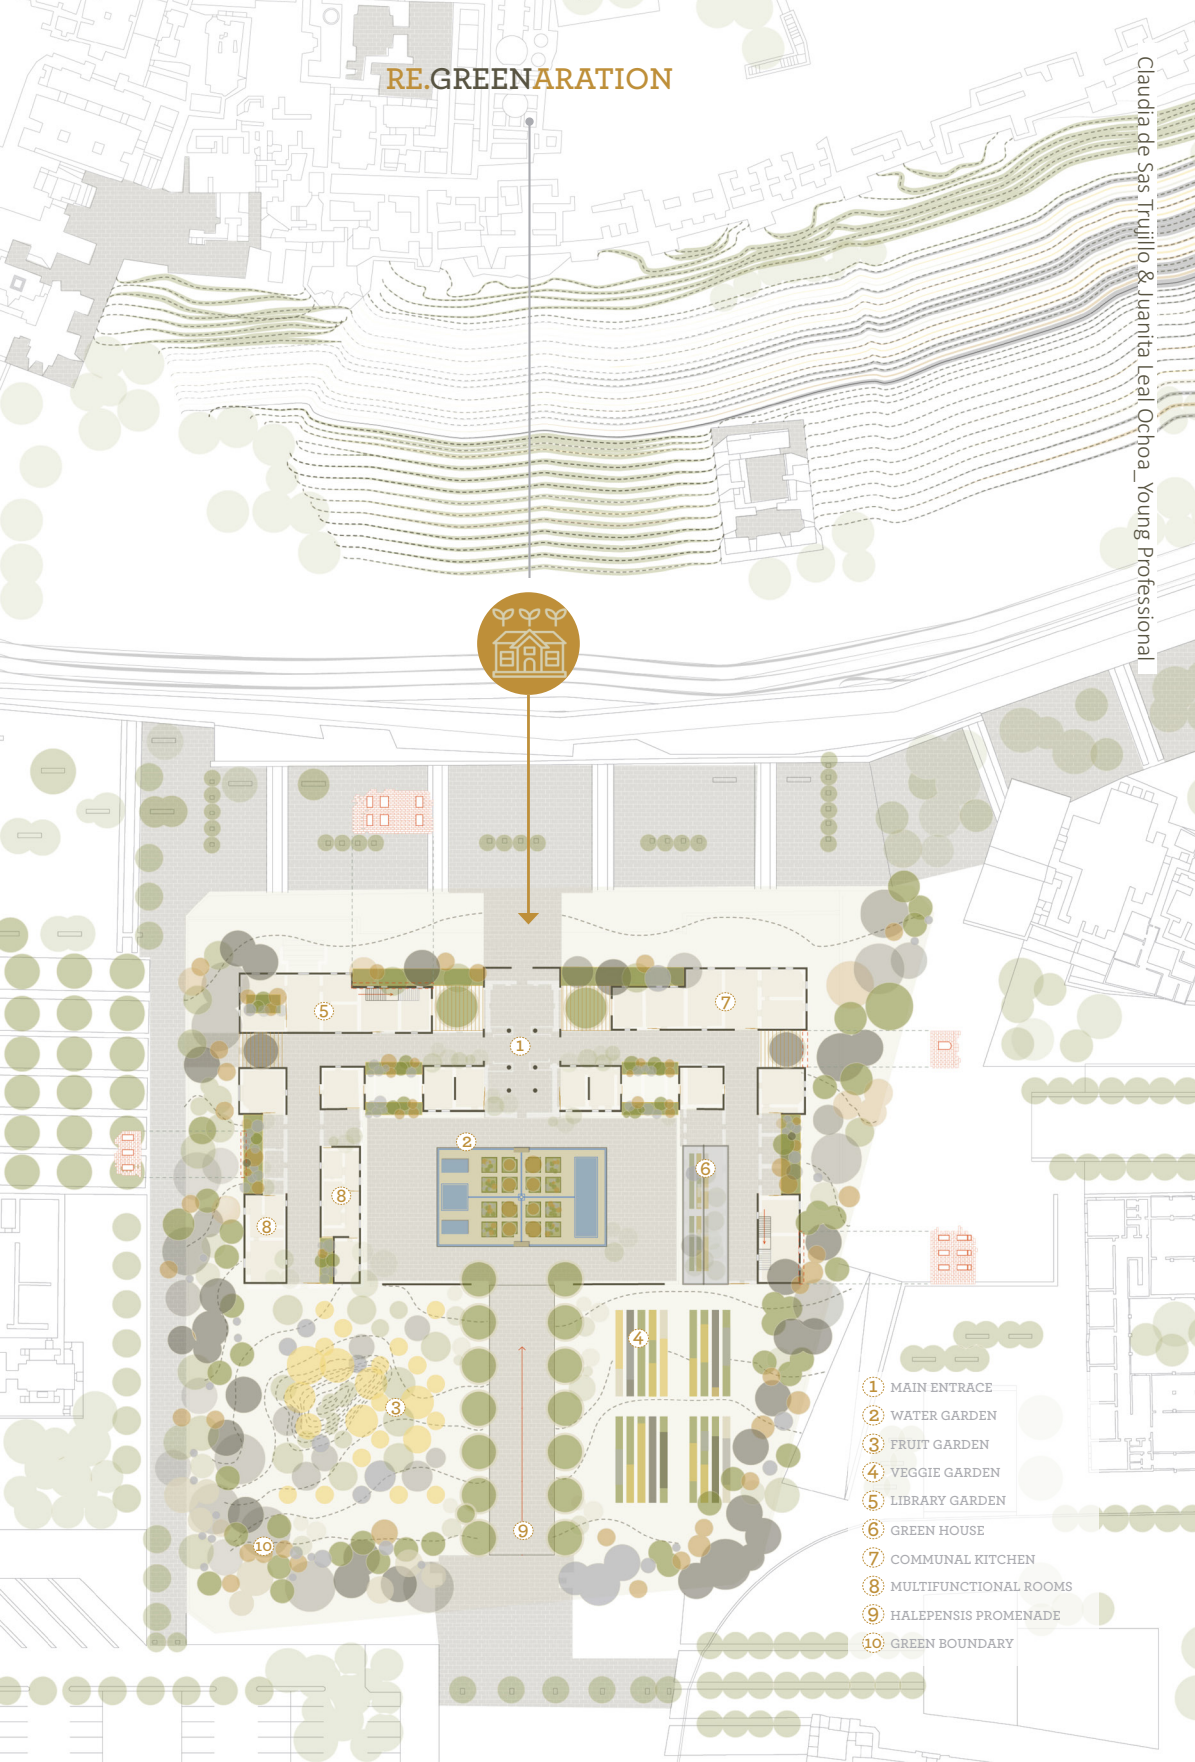

- ① MAIN ENTRANCE
- ② WATER GARDEN
- ③ FRUIT GARDEN
- ④ VEGGIE GARDEN
- ⑤ LIBRARY GARDEN
- ⑥ GREEN HOUSE
- ⑦ COMMUNAL KITCHEN
- ⑧ MULTIFUNCTIONAL ROOMS
- ⑨ HALEPENSIS PROMENADE
- ⑩ GREEN BOUNDARY